


# 6 Bay - Office & Welfare Facility

## Floor Plan

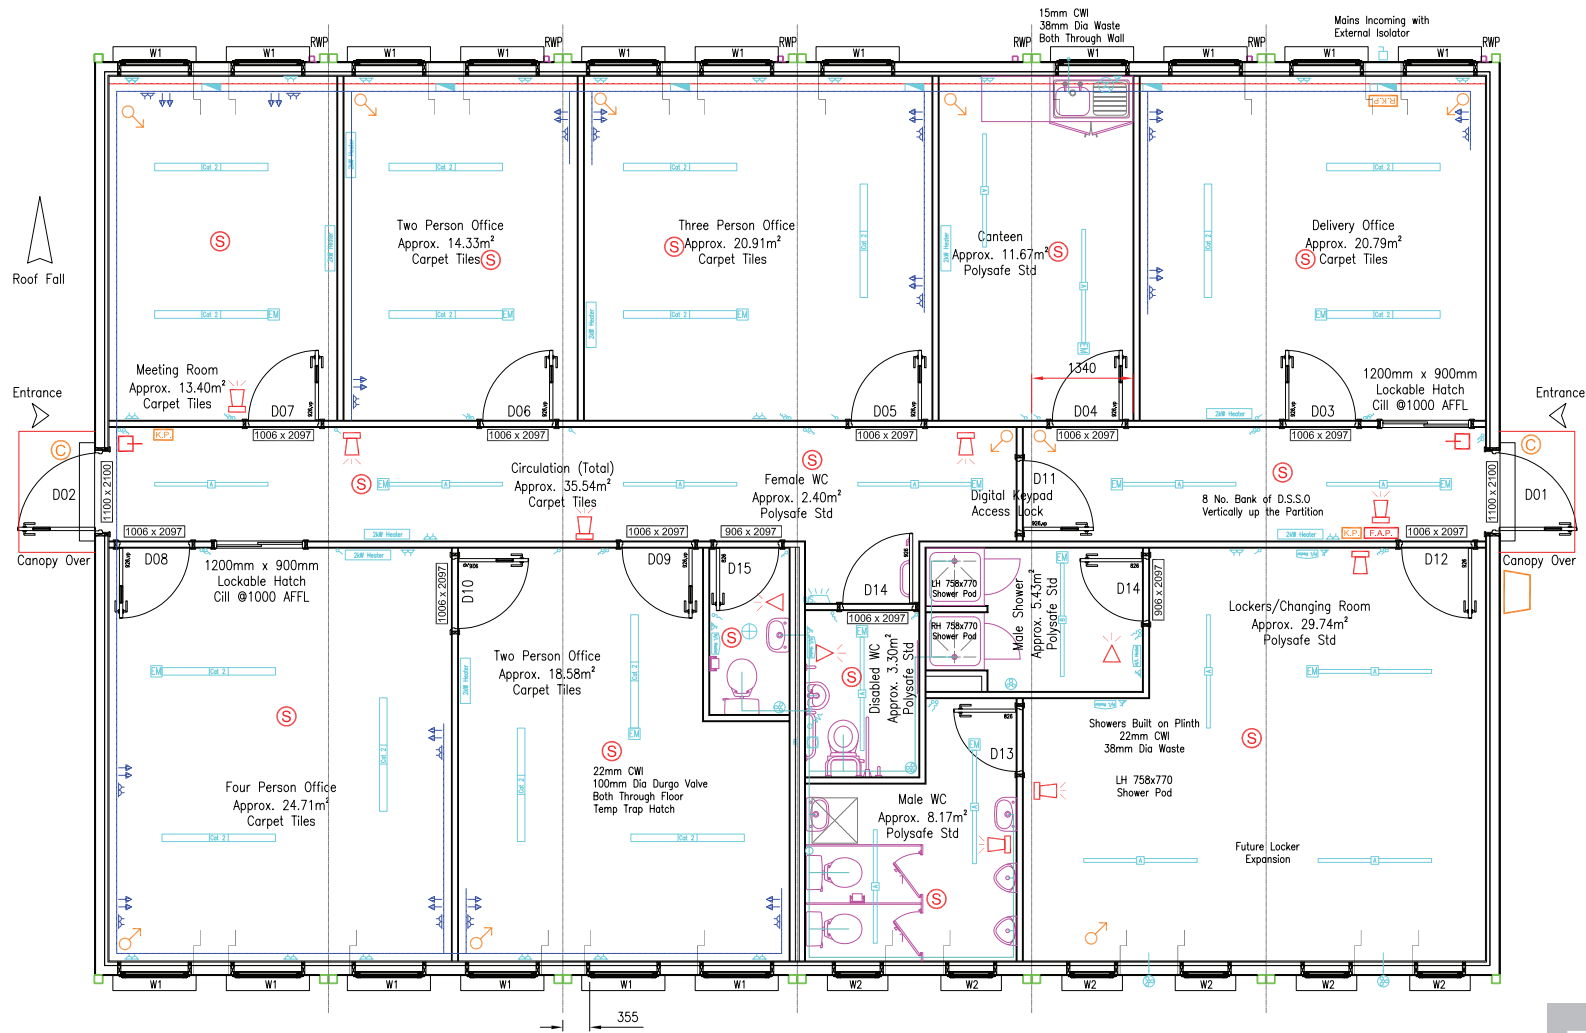

innovate | build | achieve

specialists in off-site construction

T: 01482 635081 | www.m-ar.co.uk